


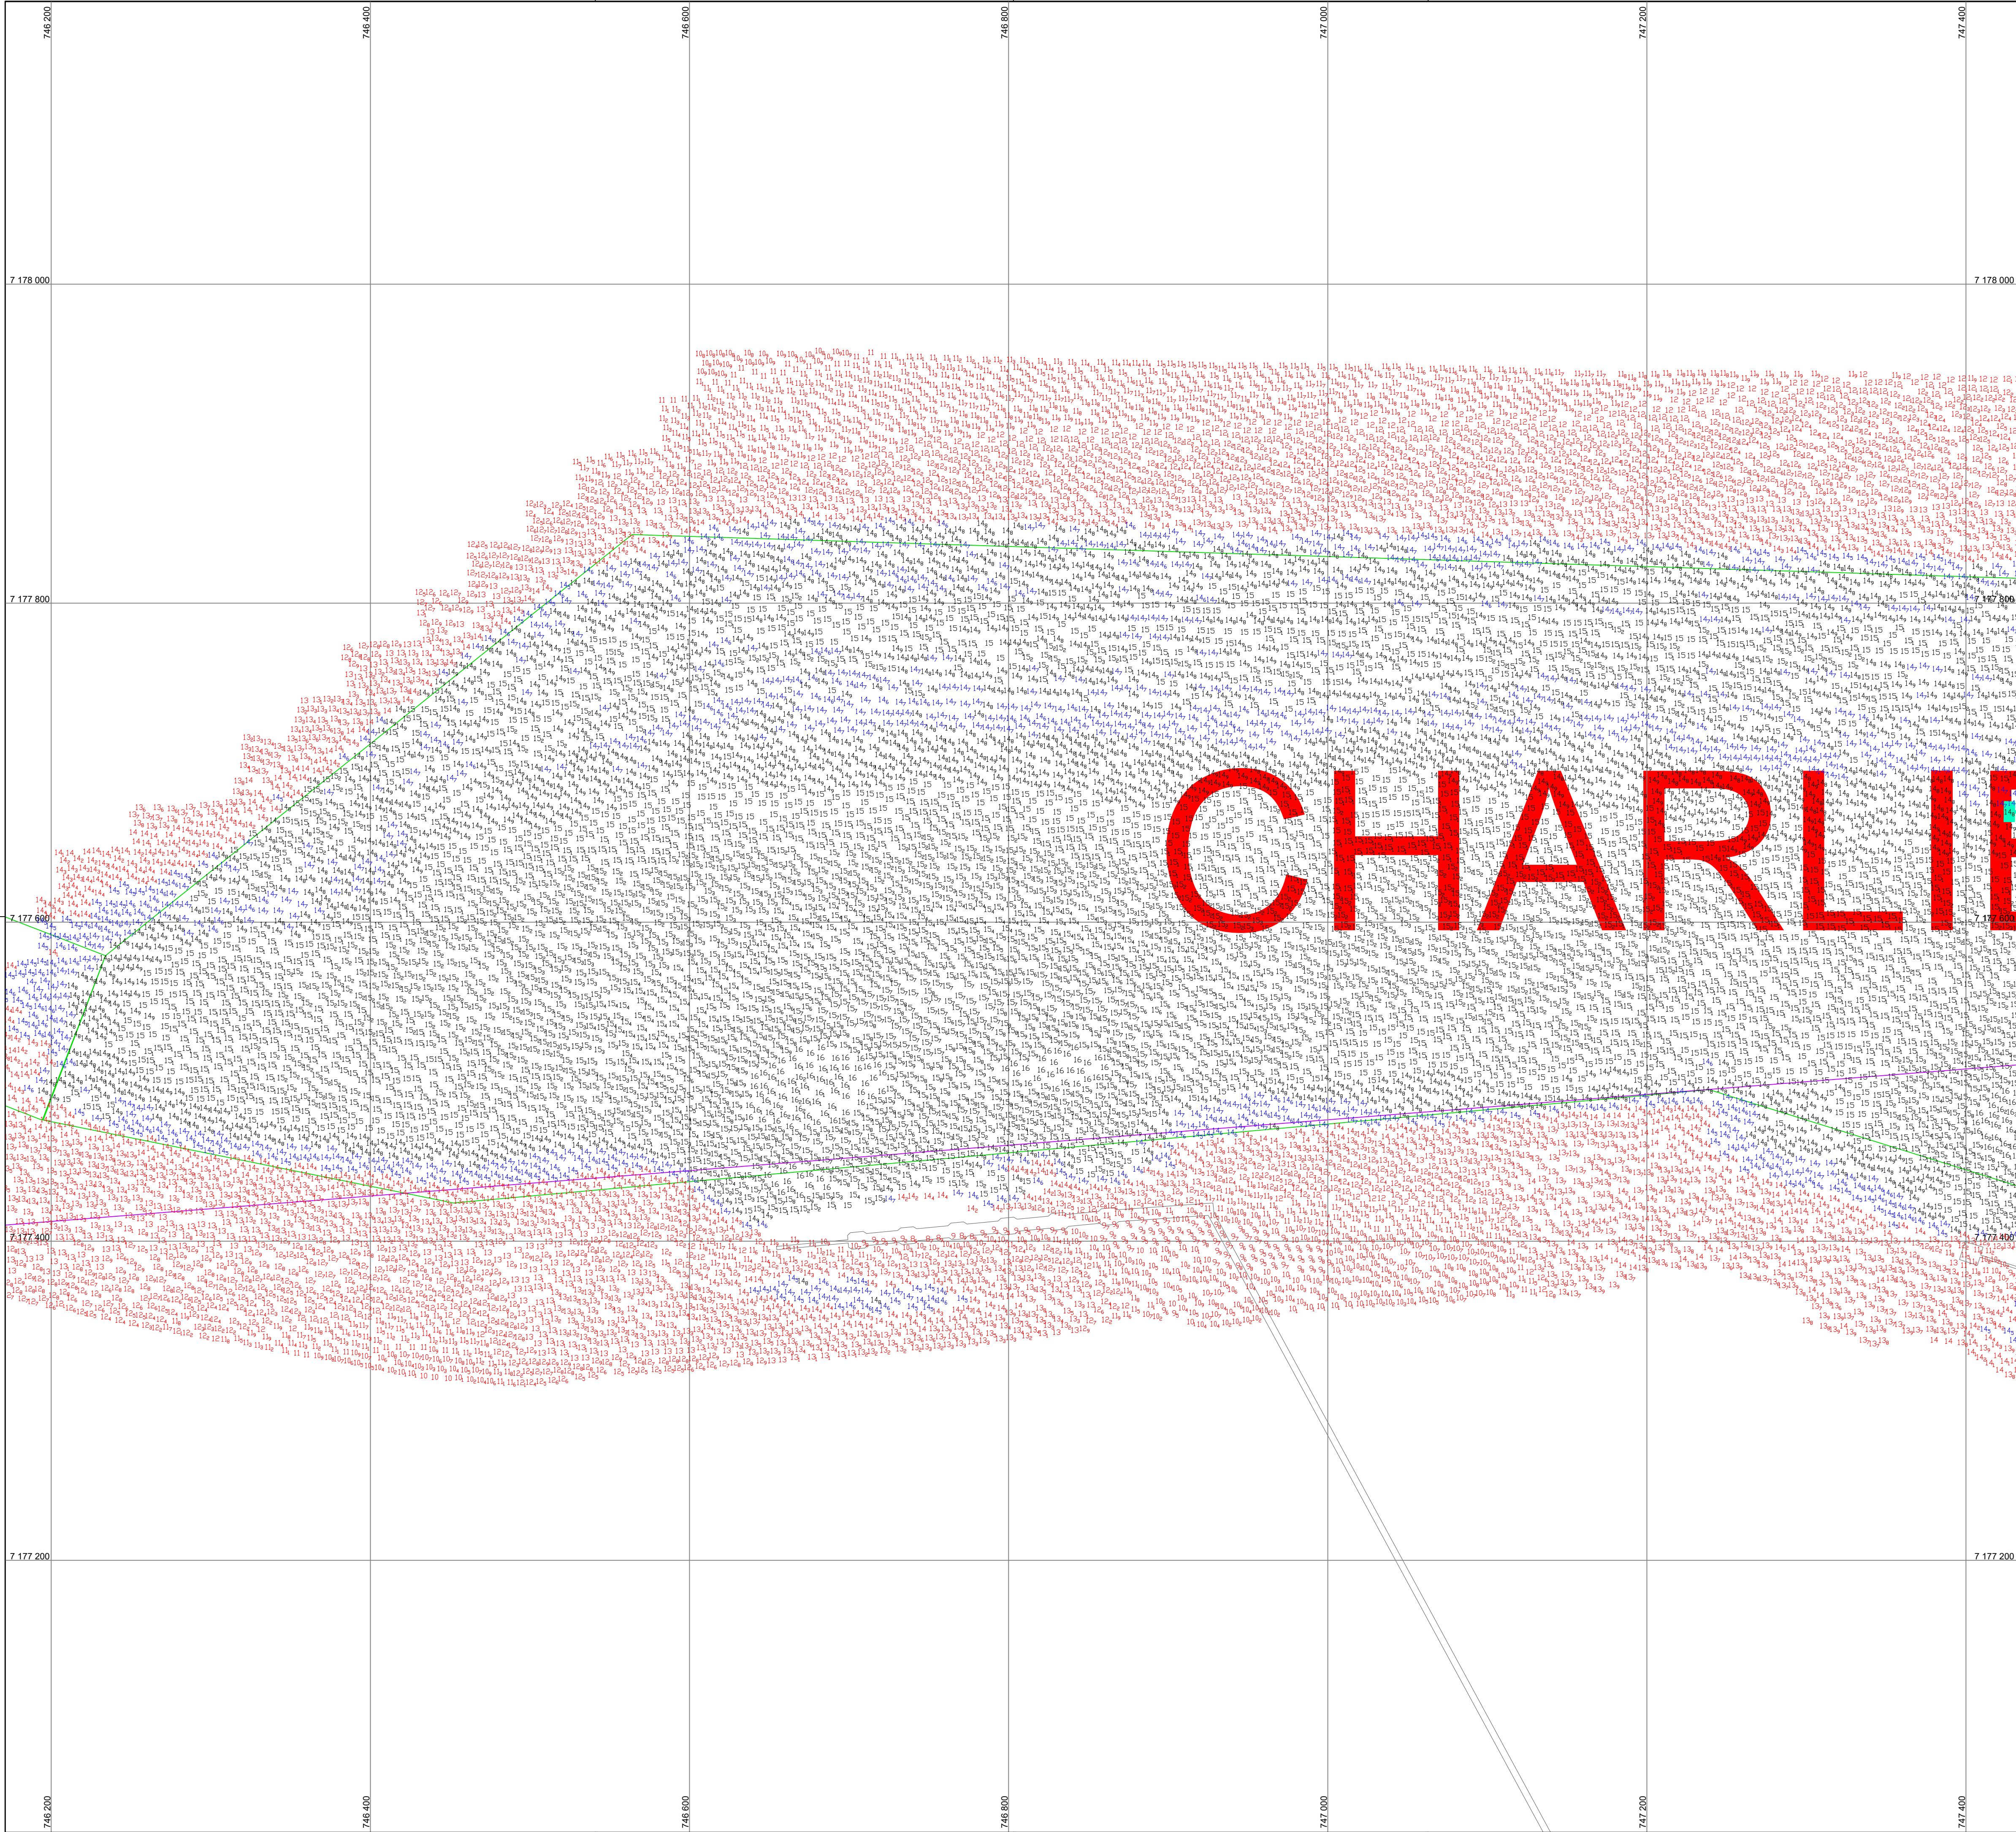

PONTOS	LIMITES ÁREA LEVANTAMENTO	
	COORD. CHARLIE 3 EXT - WGS-	
	X	Y
A	748,794.48	7,177,773.50
B	747,293.47	7,177,820.09
C	746,564.00	7,177,843.00
D	746,233.96	7,177,568.91
E	746,188.00	7,177,468.00
F	746,566.00	7,177,399.00
G	747,274.00	7,177,449.00
H	747,671.00	7,177,334.00
I	747,732.00	7,177,251.00
K	748,132.28	7,177,355.13
L	748,635.00	7,177,350.00

LEGENDA DAS COTAS	
	0,00 a 14,49 m
	14,50 a 14,70m
	> 14,71 m

- NOTAS
- 1 - O CONTOURNO TOPOGRÁFICO ESTÁ INSERIDO NA CARTA NAUTICA Nº 1822;

2 - AUTORIZAÇÃO Nº 015 / 2026 - CHM/MB

3 - ÁREA LEVANTADA: 1.486.819,72 M²

	EMISSION INICIAL		17/07/26	ROMERO	WALTER
REV.	DESCRIPTION		DATA	POR	APPROV
PROJ. UTM ZONA 22°S		POINTS REFERENCES APPROXIMATED		GEOGRAPHICAL CONTOURS APPROXIMATED	
EICOMNOR ENGENHARIA			PORTOS DO PARANÁ LABORATÓRIO TOPOGRÁFICO PARANÁ GOVERNO DO ESTADO ADMINISTRAÇÃO DOS PORTOS DE PARANAGUÁ E ANTONINA		
RESPONSABLE TECHNICAL: WALTER MOREIRA LIMA FILHO ENG. CIVIL CREA - 5730-05/PE ROMERO DAVILA COELHO ENG. CIVIL CREA - 29.498-0/PE			MEMBERS: LUIZ HENRIQUE MARTINS CAPP VERGES OSCARO GONCALVES DIEGO OLIVEIRA TECHNICAL OPERATOR OF SYSTEM		
CLIENT	ADMINISTRATION OF THE PORTS OF PARANAGUÁ E ANTONINA - APPA				
LOCALIZATION	PARANAGUÁ/PR				
PROJECT	BATHYMETRIC SURVEY SERVICE OF CATEGORY "A" AND "B" IN THE ACCESSES OF THE PORTS OF PARANAGUÁ.				
TITLE	BATHYMETRIC SURVEY CATEGORY B CHARLIE 03 - EXTERNAL				
SCALE:	1:2000	DATE:	WGS-84	SHEET:	1/2
DESIGNER:	DIEGO				
PERIOD:	03/07/2026	NUMBER:	PB-APP-25.03.0-310-EIC-173		REV: 0
	NUMBER APPA: CHARLIE3 EXT_2026_07_17_EICOMNOR_FINAL_01				