



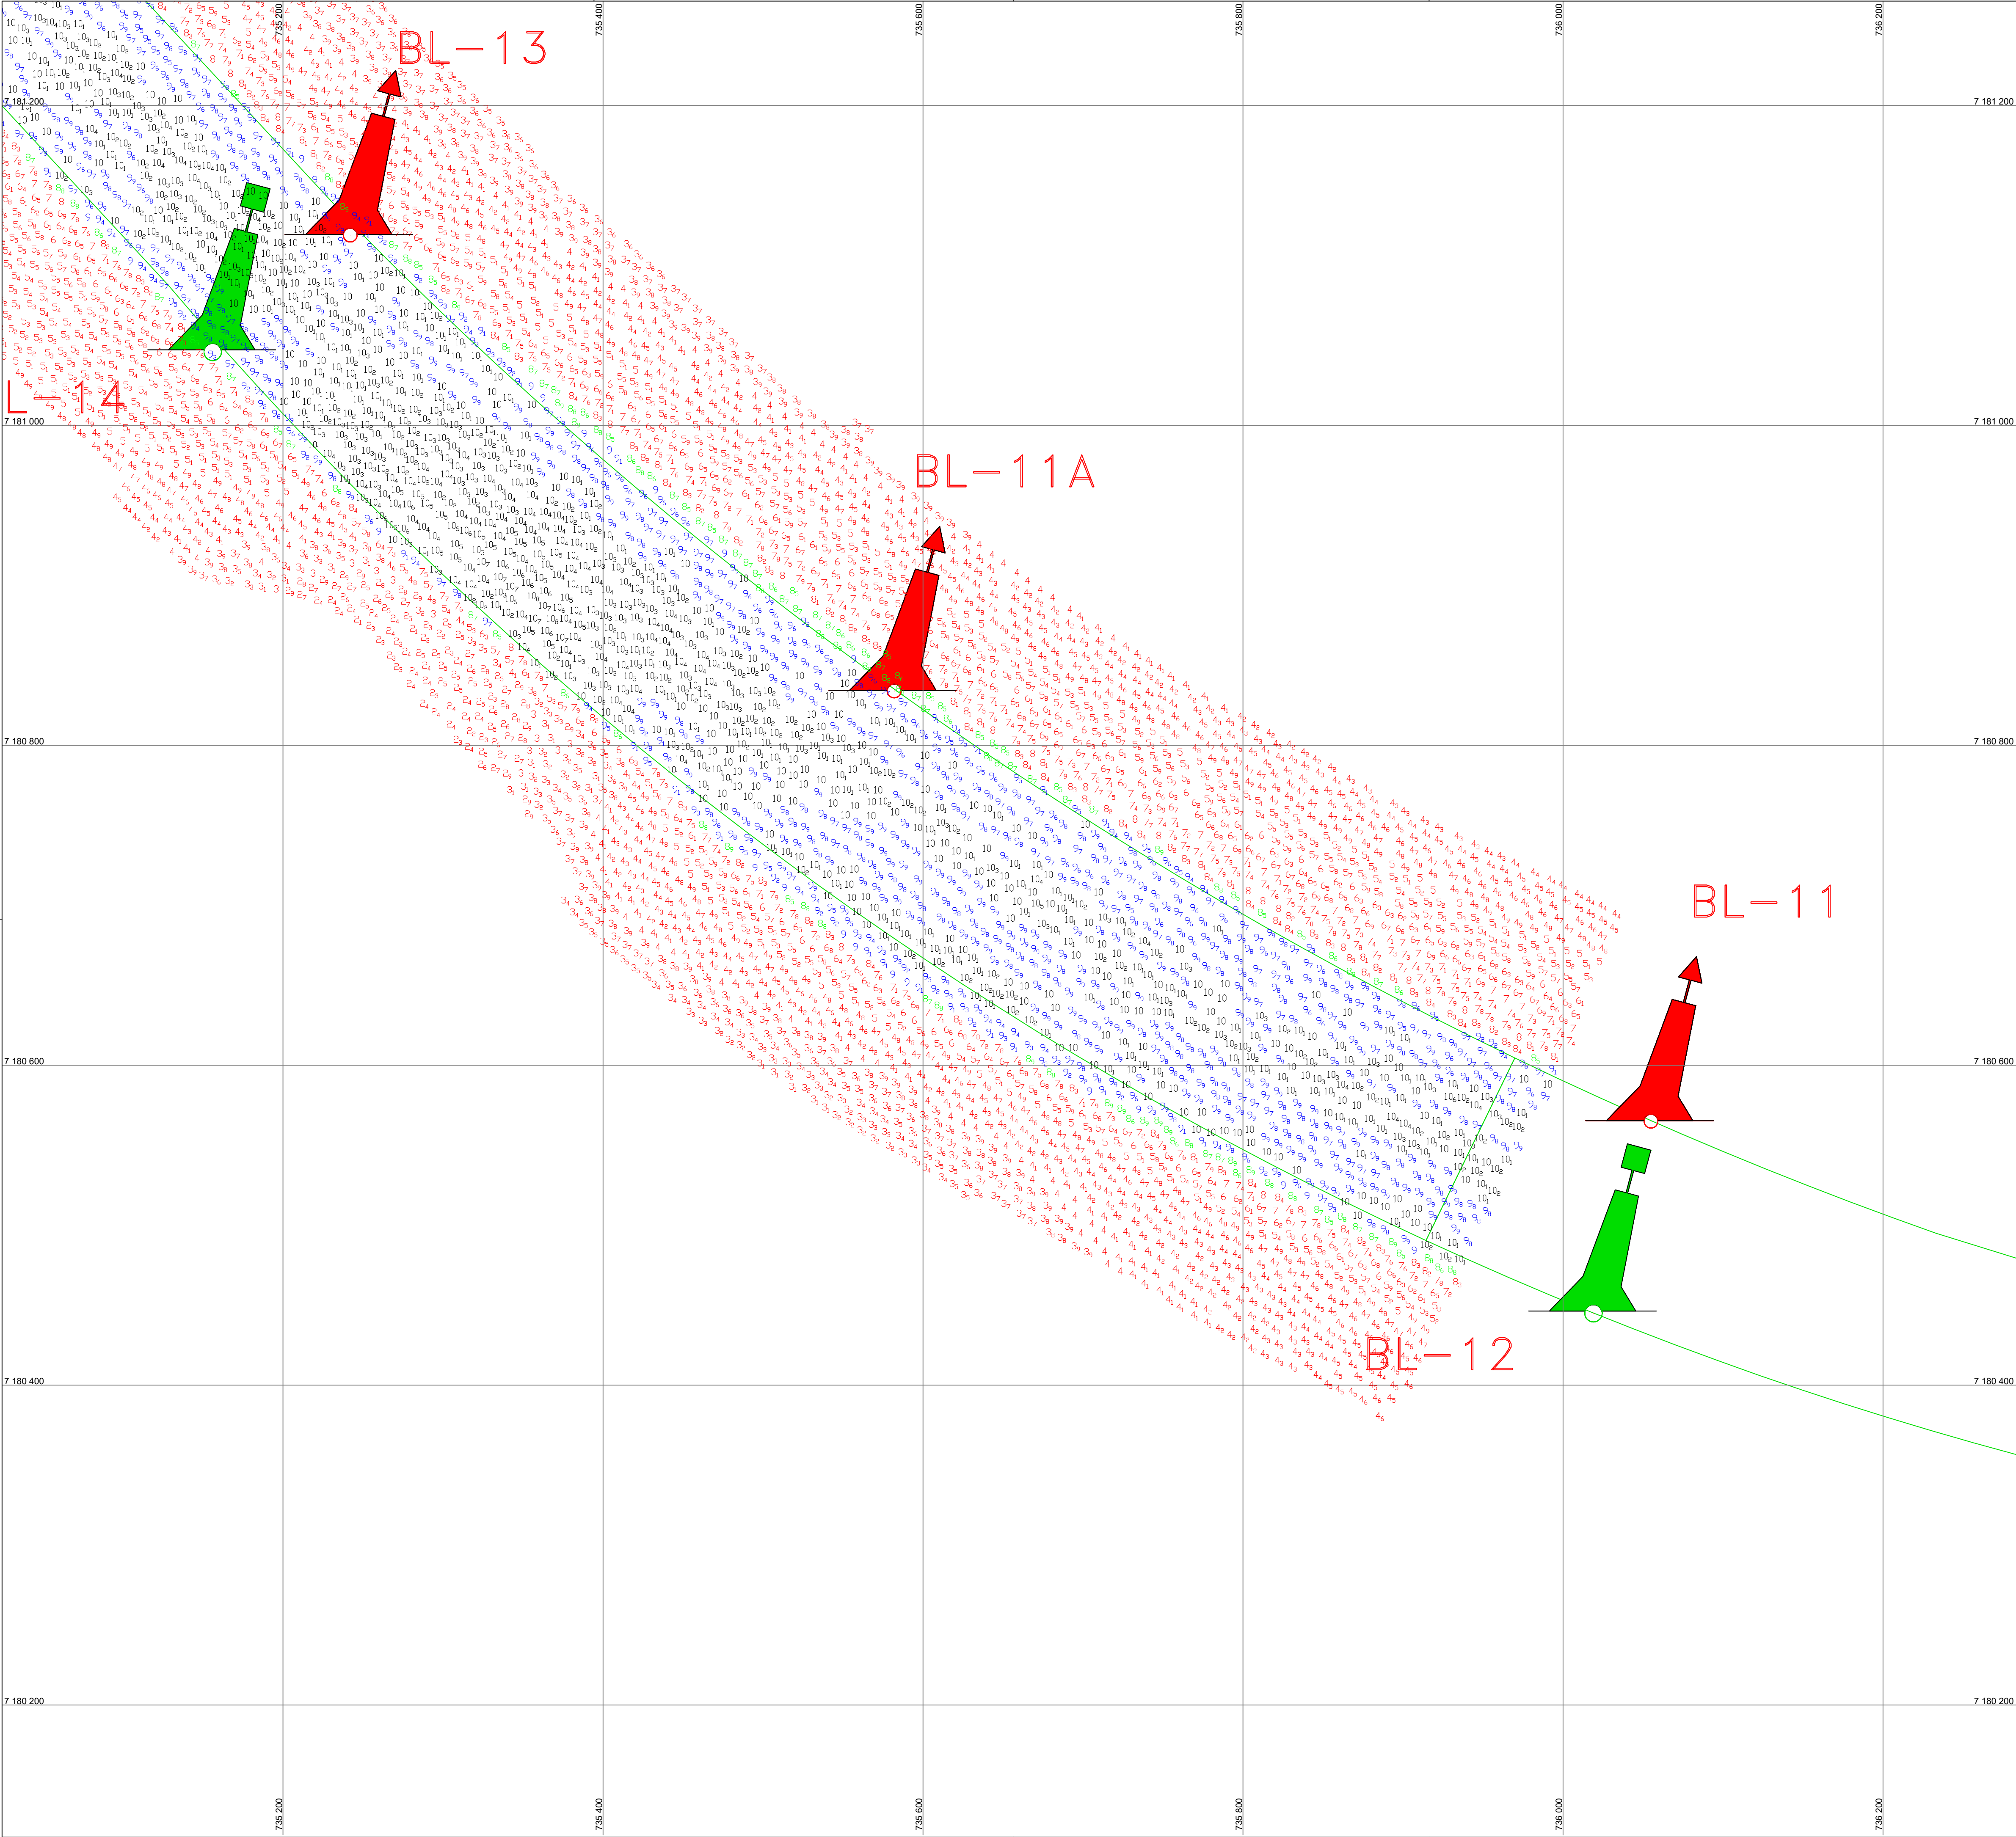

PONTOS	LIMITES ÁREA LEVANTAMENTO COORD. DELTA 02 - WGS-84	
	X	Y
A	735.228,00	7.180.977,81
B	735.228,00	7.181.141,50
C	735.247,00	7.181.122,00
D	735.328,00	7.180.880,62
E	735.328,00	7.181.043,25
F	735.428,00	7.180.794,30
G	735.428,00	7.180.954,85
H	735.528,00	7.180.717,33

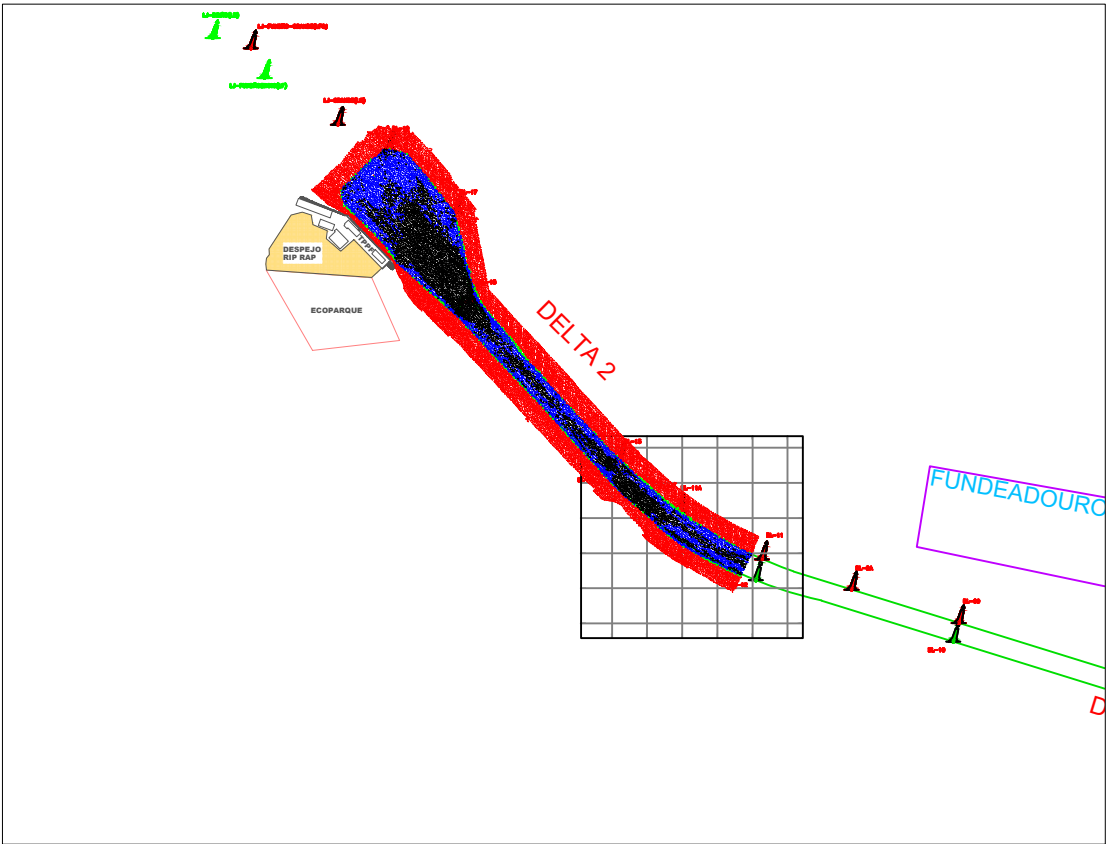

LEGENDA DAS COTAS	
	0,00 a 8,49 m
	8,50 a 8,99 m
	9,00 a 9,99m
	>= 10,00 m

NOTAS
1 - O CONTOURNO TOPOGRÁFICO ESTÁ INSERIDO NA CARTA NAUTICA Nº 1822;
2 - AUTORIZAÇÃO Nº 015 / 2026 - CHM/MB
3 - ÁREA LEVANTADA: 1.35 KM²

	EMISSION INICIAL	30/06/26	ROMERO	WALTER
REV.	DESCRIPTION	DATE	POR	APPROV
PROJ. UTM ZONA 22S		POINTS REFERENCES APPROXIMATED		GEOMETRIC APPROXIMATED
 EICOMNOR ENGENHARIA		 PORTOS DO PARANÁ UNIDADE INTELIGENTE  PARANÁ GOVERNO DO ESTADO ADMINISTRACAO DOS PORTOS DE PARANAGUA E ANTONINA		
RESPONSIBLE TECHNICAL: WALTER MOREIRA LIMA FILHO ENG. CIVIL CREA - 5.735-D/PE ROMERO DAVILA COELHO ENG. CIVIL CREA - 29.498-D/PE		MEMBERS: LUIZ HENRIQUE MARTINS CAPP VERGES OSCAR GONCALVES DIEGO OLIVEIRA TECHNICAL OPERATOR OF SYSTEM		
CLIENT	ADMINISTRACAO DOS PORTOS DE PARANAGUA E ANTONINA - APPA			
LOCALIZATION	PARANAGUA/PR			
PROJECT	PROVISION OF SERVICE OF BATHYMETRIC CATEGORIES "A" AND "B" IN THE ACCESSES AQUAVIARIOS OF THE PORTS OF PARANA.			
TITLE				
LEVANTAMENTO BATIMETRICO CATEGORIA B DELTA 2				
SCALE: 1:2000	DATE: WGS-84	SHEET: 03/03	DES: DIEGO	
PERIOD: 25/06/2026 E 26/06/2026	NUMBER: PB-APP-25.03.0-310-EIC-165	REV: 0		
NUMBER APPA: AREA DELTA_2026_06_30_EICOMNOR_FINAL_3				