



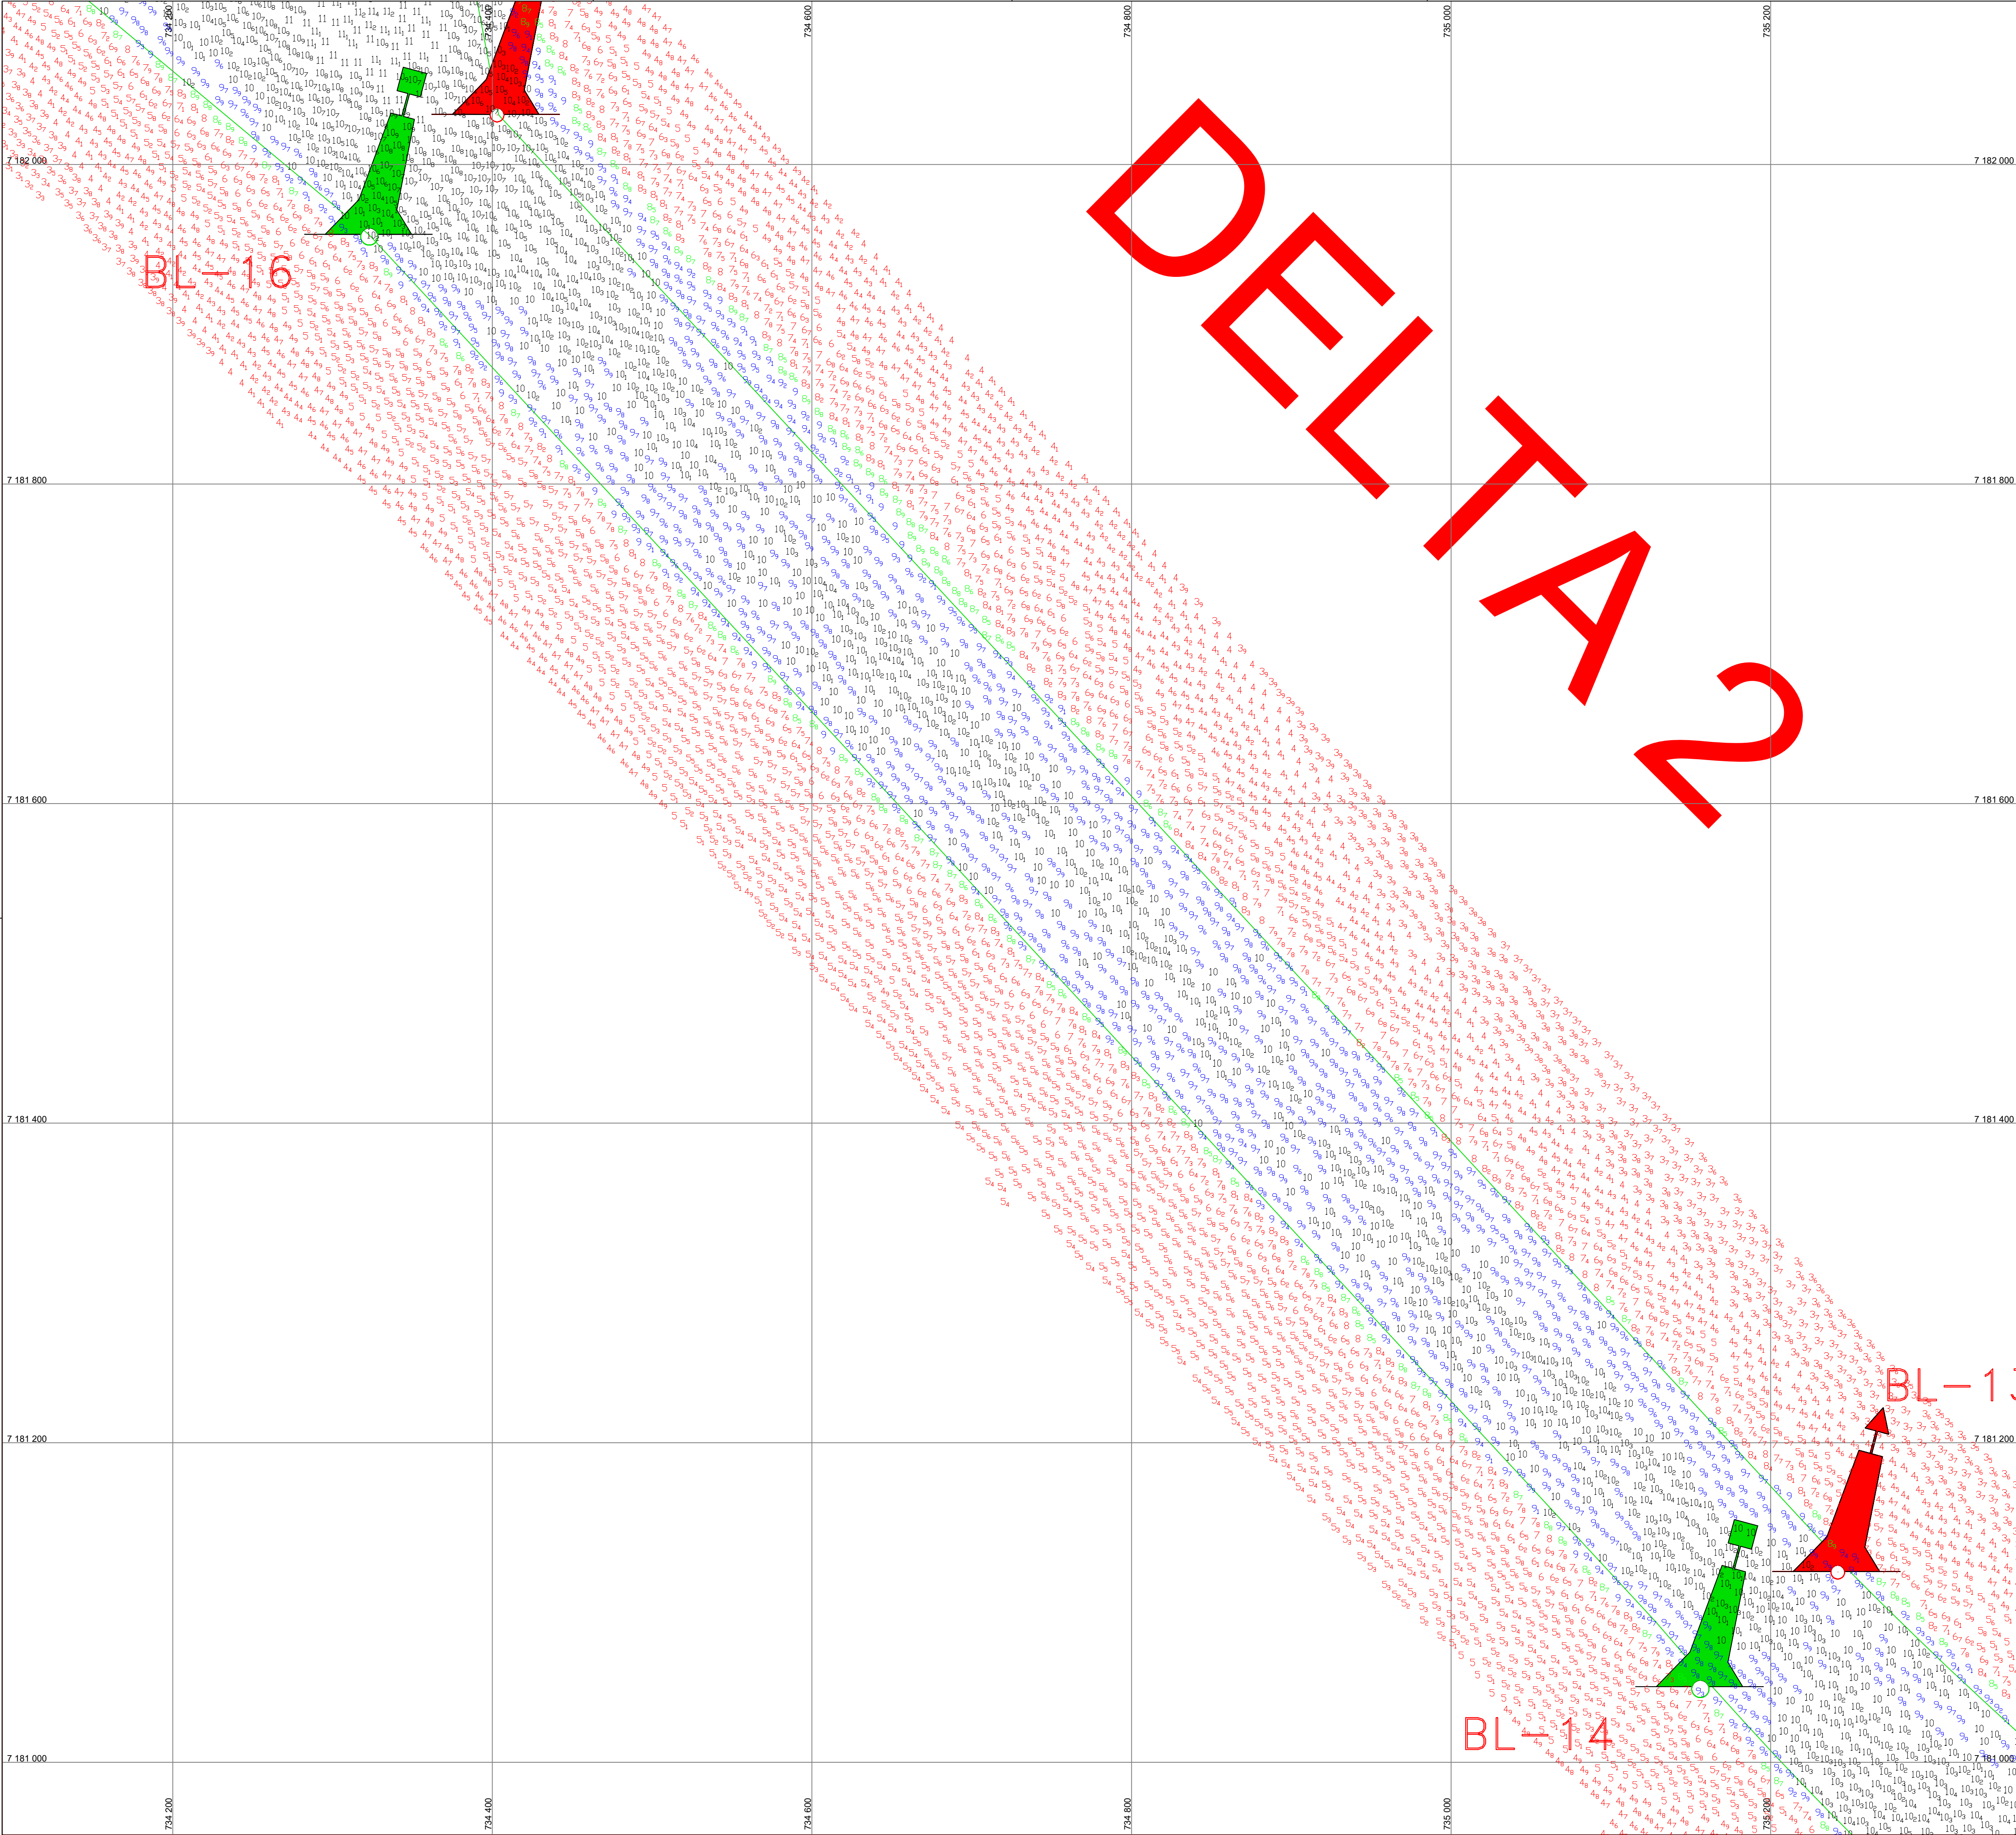

PONTOS	LIMITES ÁREA LEVANTAMENTO COORD. DELTA 02 - WGS-84	
	X	Y
A	735.228,00	7.180.977,81
B	735.228,00	7.181.141,50
C	735.247,00	7.181.122,00
D	735.328,00	7.180.880,62
E	735.328,00	7.181.043,25
F	735.428,00	7.180.794,30
G	735.428,00	7.180.954,85
H	735.528,00	7.180.717,33

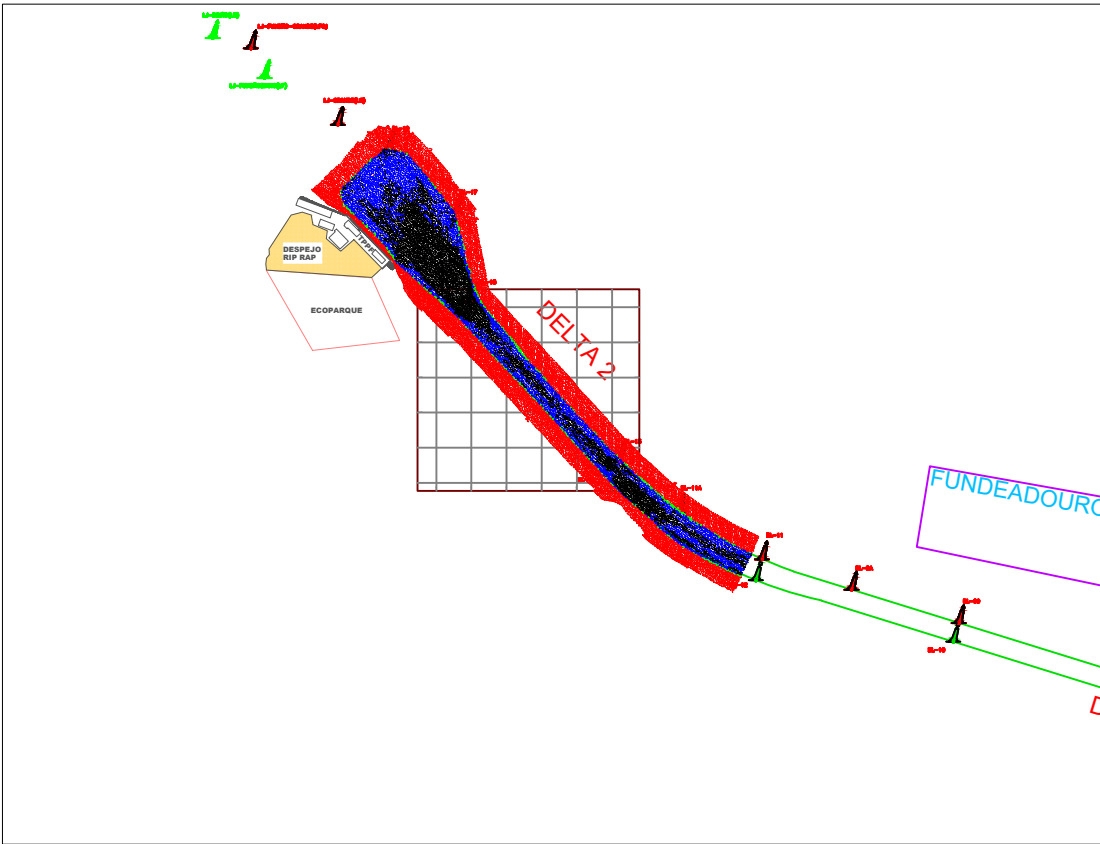

LEGENDA DAS COTAS	
	0,00 a 8,49 m
	8,50 a 8,99 m
	9,00 a 9,99m
	>= 10,00 m

NOTAS
1 - O CONTOURNO TOPOGRÁFICO ESTÁ INSERIDO NA CARTA NÁUTICA N° 1822;
2 - AUTORIZAÇÃO N° 015 / 2026 - CHM/MB
3 - ÁREA LEVANTADA: 1.35 KM²

	EMISSION INICIAL		30/06/26	ROMERO	WALTER
REV.	DESCRIPTION		DATA	POR	APPROV
PROJ. UTM ZONA 22'S		POINTS REFERENCES APPROXIMATED		GEOGRAPHICAL CONTOURS APPROXIMATED	
 EICOMNOR ENGENHARIA			 PORTOS DO PARANÁ LOGOTIPO INSTITUCIONAL  PARANÁ GOVERNO DO ESTADO  ADMINISTRAÇÃO DOS PORTOS DE PARANAGUÁ E ANTONINA		
RESPONSABLE TECHNICAL: WALTER MOREIRA LIMA FILHO ENG. CIVIL CREA - 5.735-0/PE ROMERO DAVILA COELHO ENG. CIVIL CREA - 29.498-0/PE			MEMBERS: LUIZ HENRIQUE MARTINS CAPP VERGES OSCAR GONCALVES DIEGO OLIVEIRA TECHNICAL OPERATOR OF SYSTEM		
CLIENTE ADMINISTRAÇÃO DOS PORTOS DE PARANAGUÁ E ANTONINA - APPA					
LOCALIZATION PARANAGUÁ/PR					
PROJECT BATHYMETRIC SURVEY SERVICE OF CATEGORIES "A" AND "B" IN THE AQUAVIABLE ACCESSES OF THE PORTS OF PARANÁ.					
TITLE BATHYMETRIC SURVEY CATEGORY B DELTA 2					
SCALE 1:2000		DATE WGS-84		SHEET 02/03	
PERIOD 25/06/2026 E 26/06/2026		NUMBER PB-APP-25.03.0-310-EIC-164		REV. 0	
NUMBER APPA		ÁREA DELTA2_2026_06_30_EICOMNOR_FINAL_2			